


(Additional 6 foot rectangles tables can be added along wall if requested)

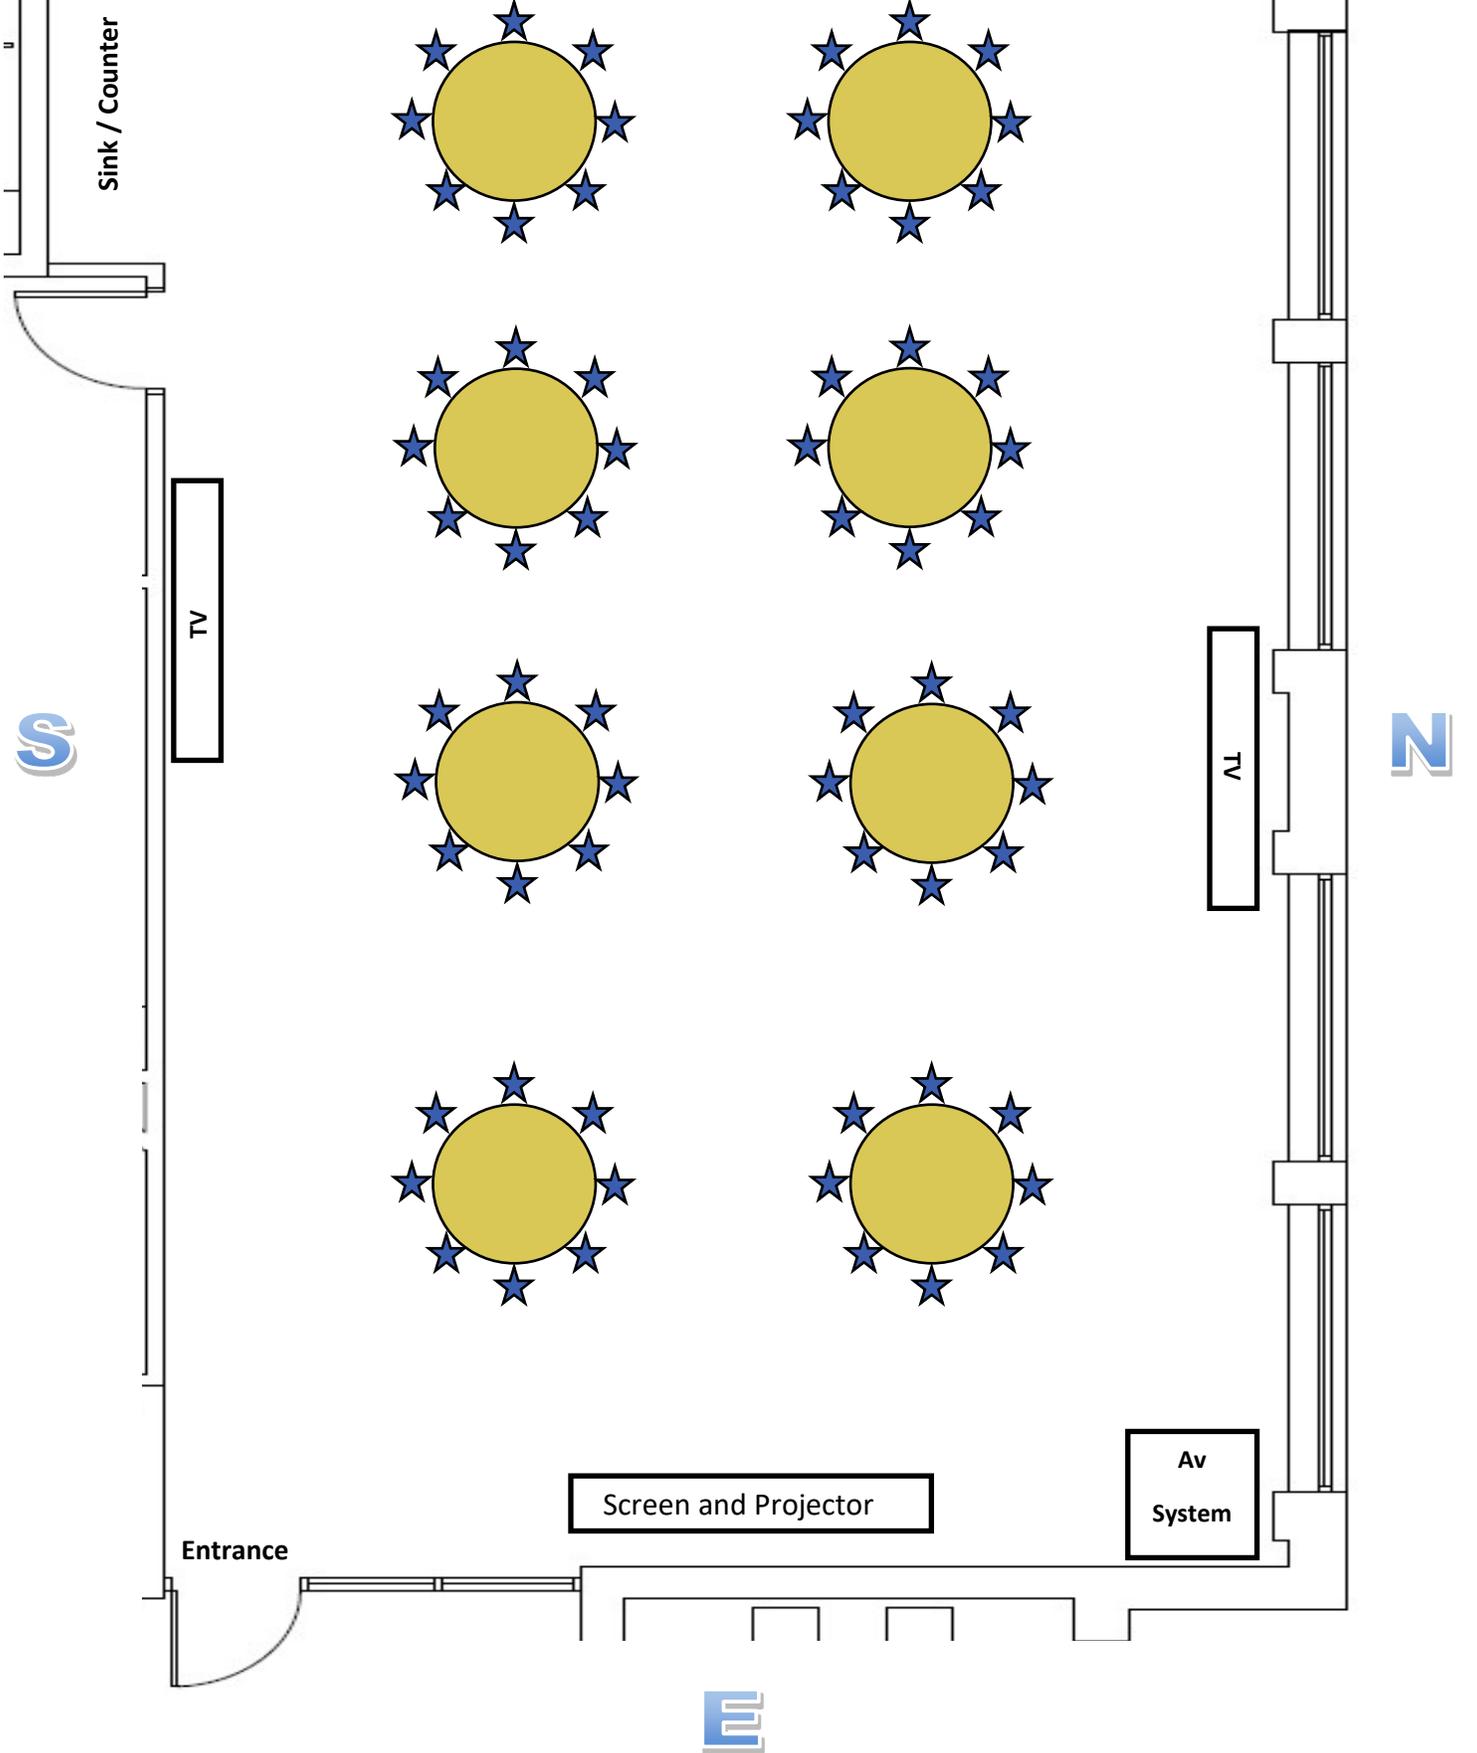



Classroom Style

(Additional 6 foot rectangles tables can be added along wall if requested)

Sink / Counter



TV




TV

Entrance



Screen and Projector

Av System

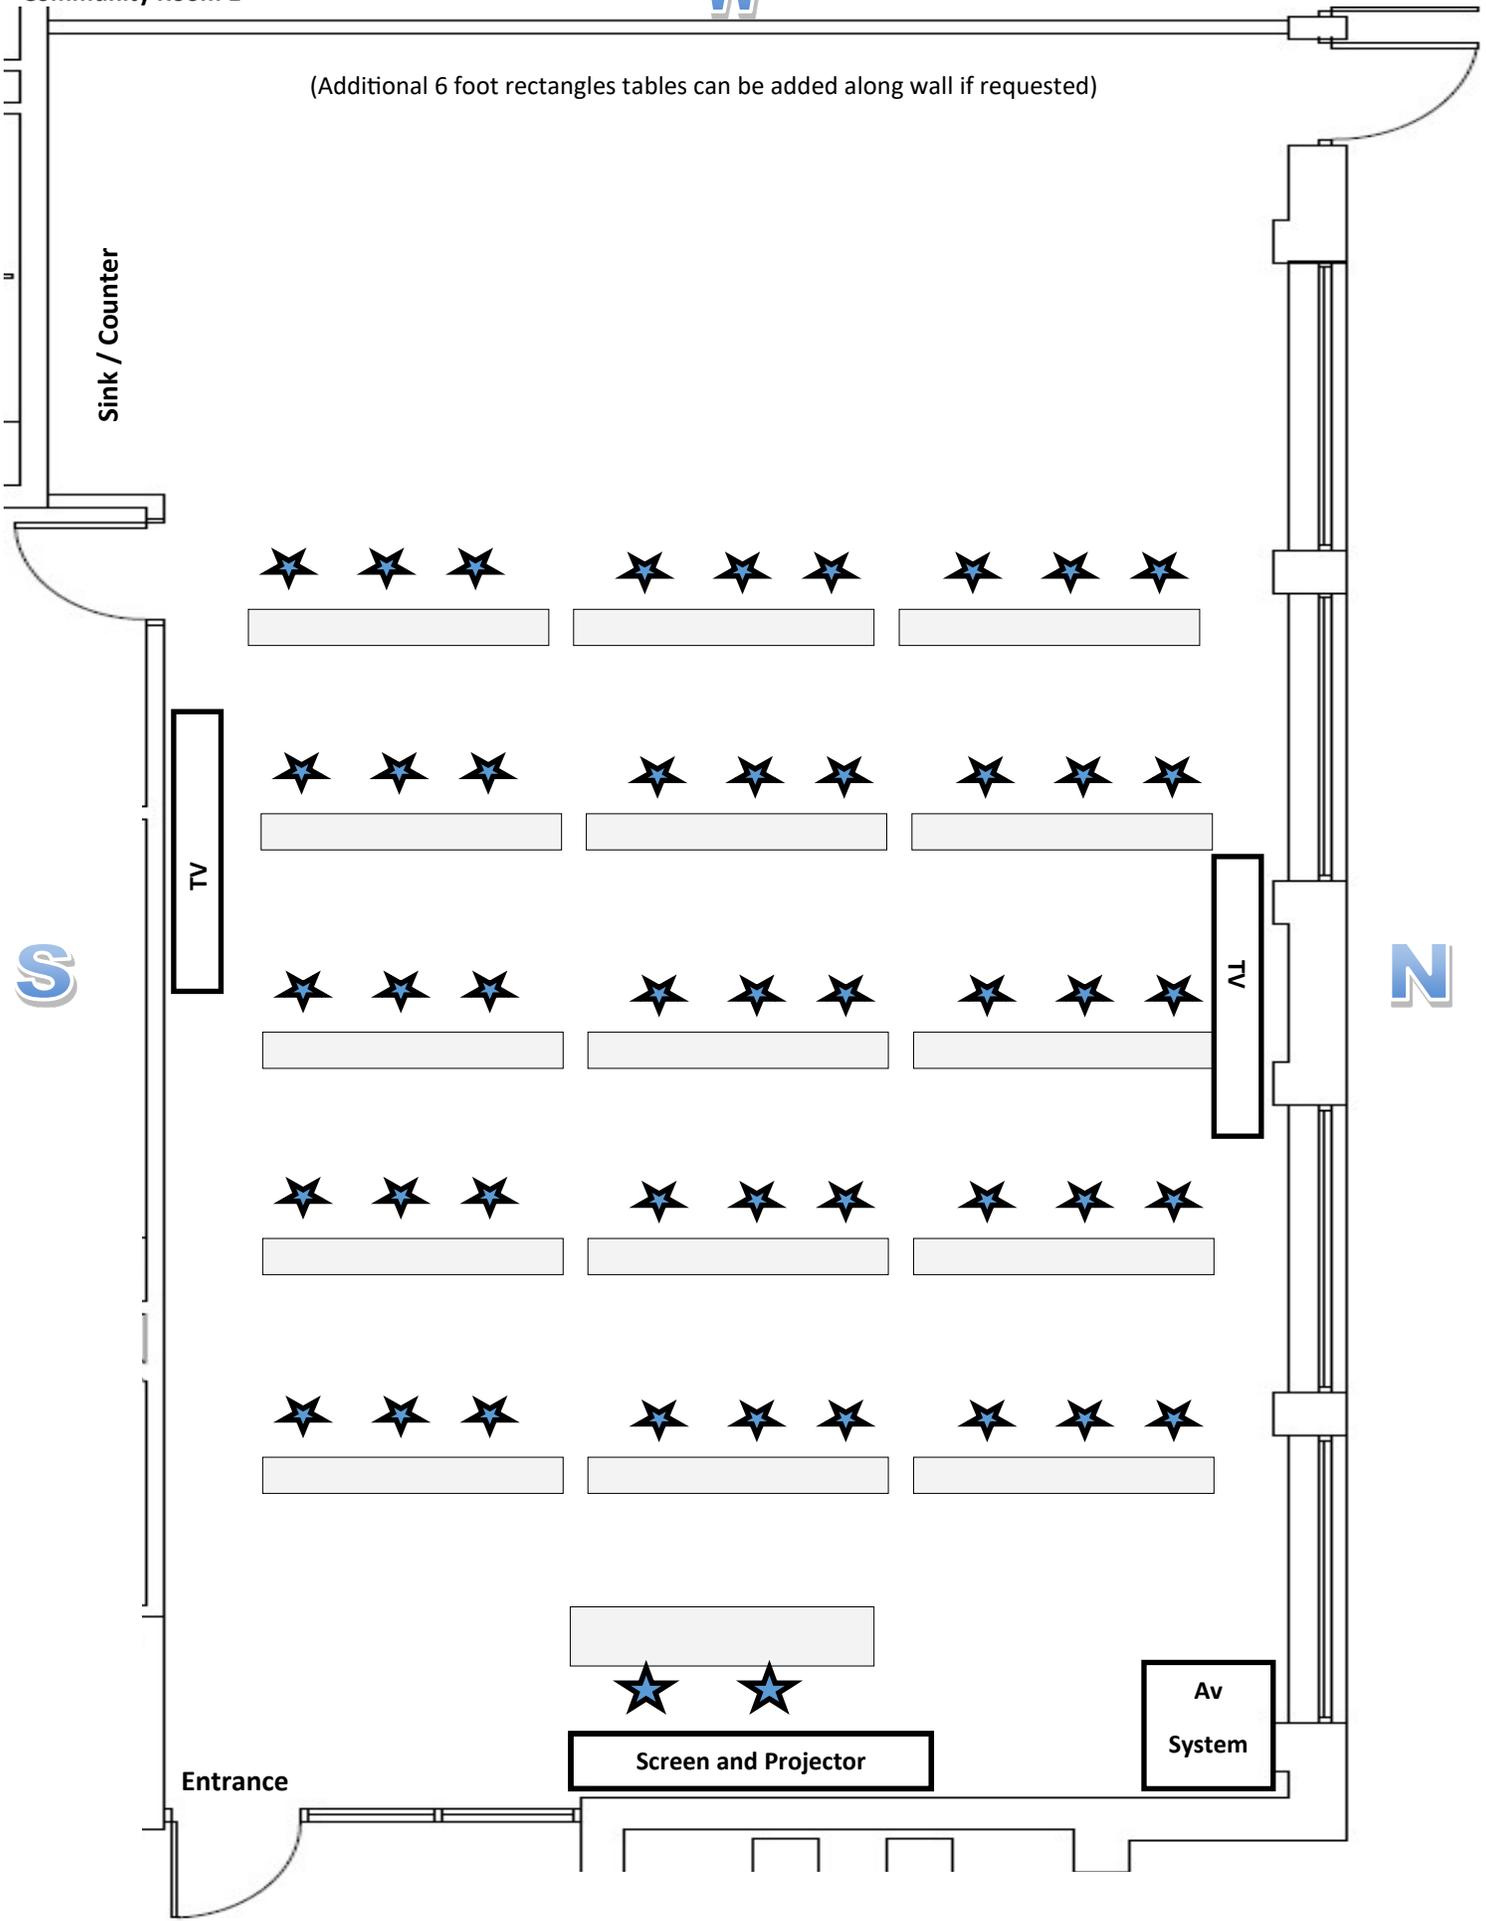

(Additional 6 foot rectangles tables can be added along wall if requested)

Sink / Counter

TV



TV

Entrance

